

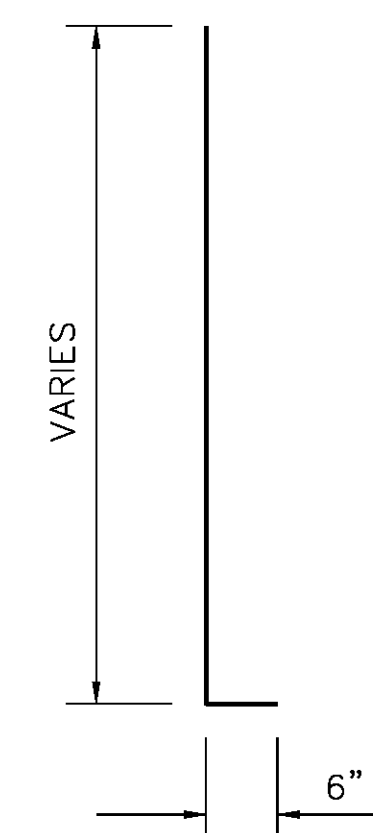



PLAN

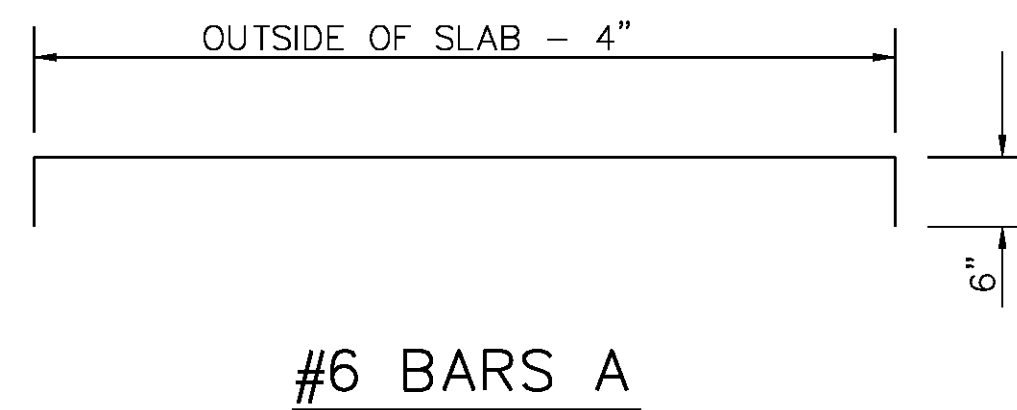


#4 BARS V

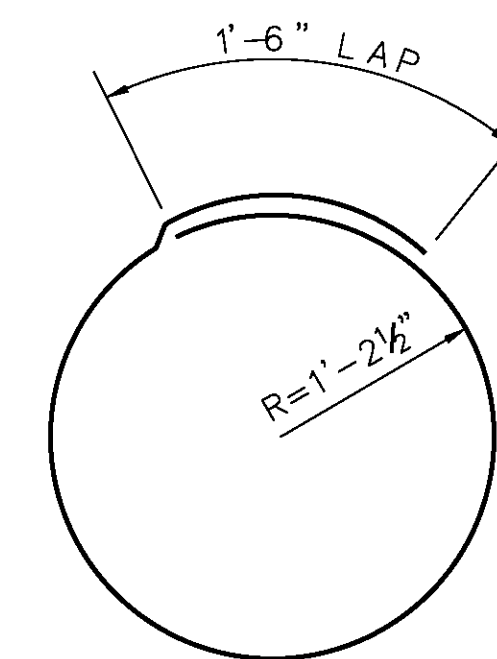


#4 BARS H

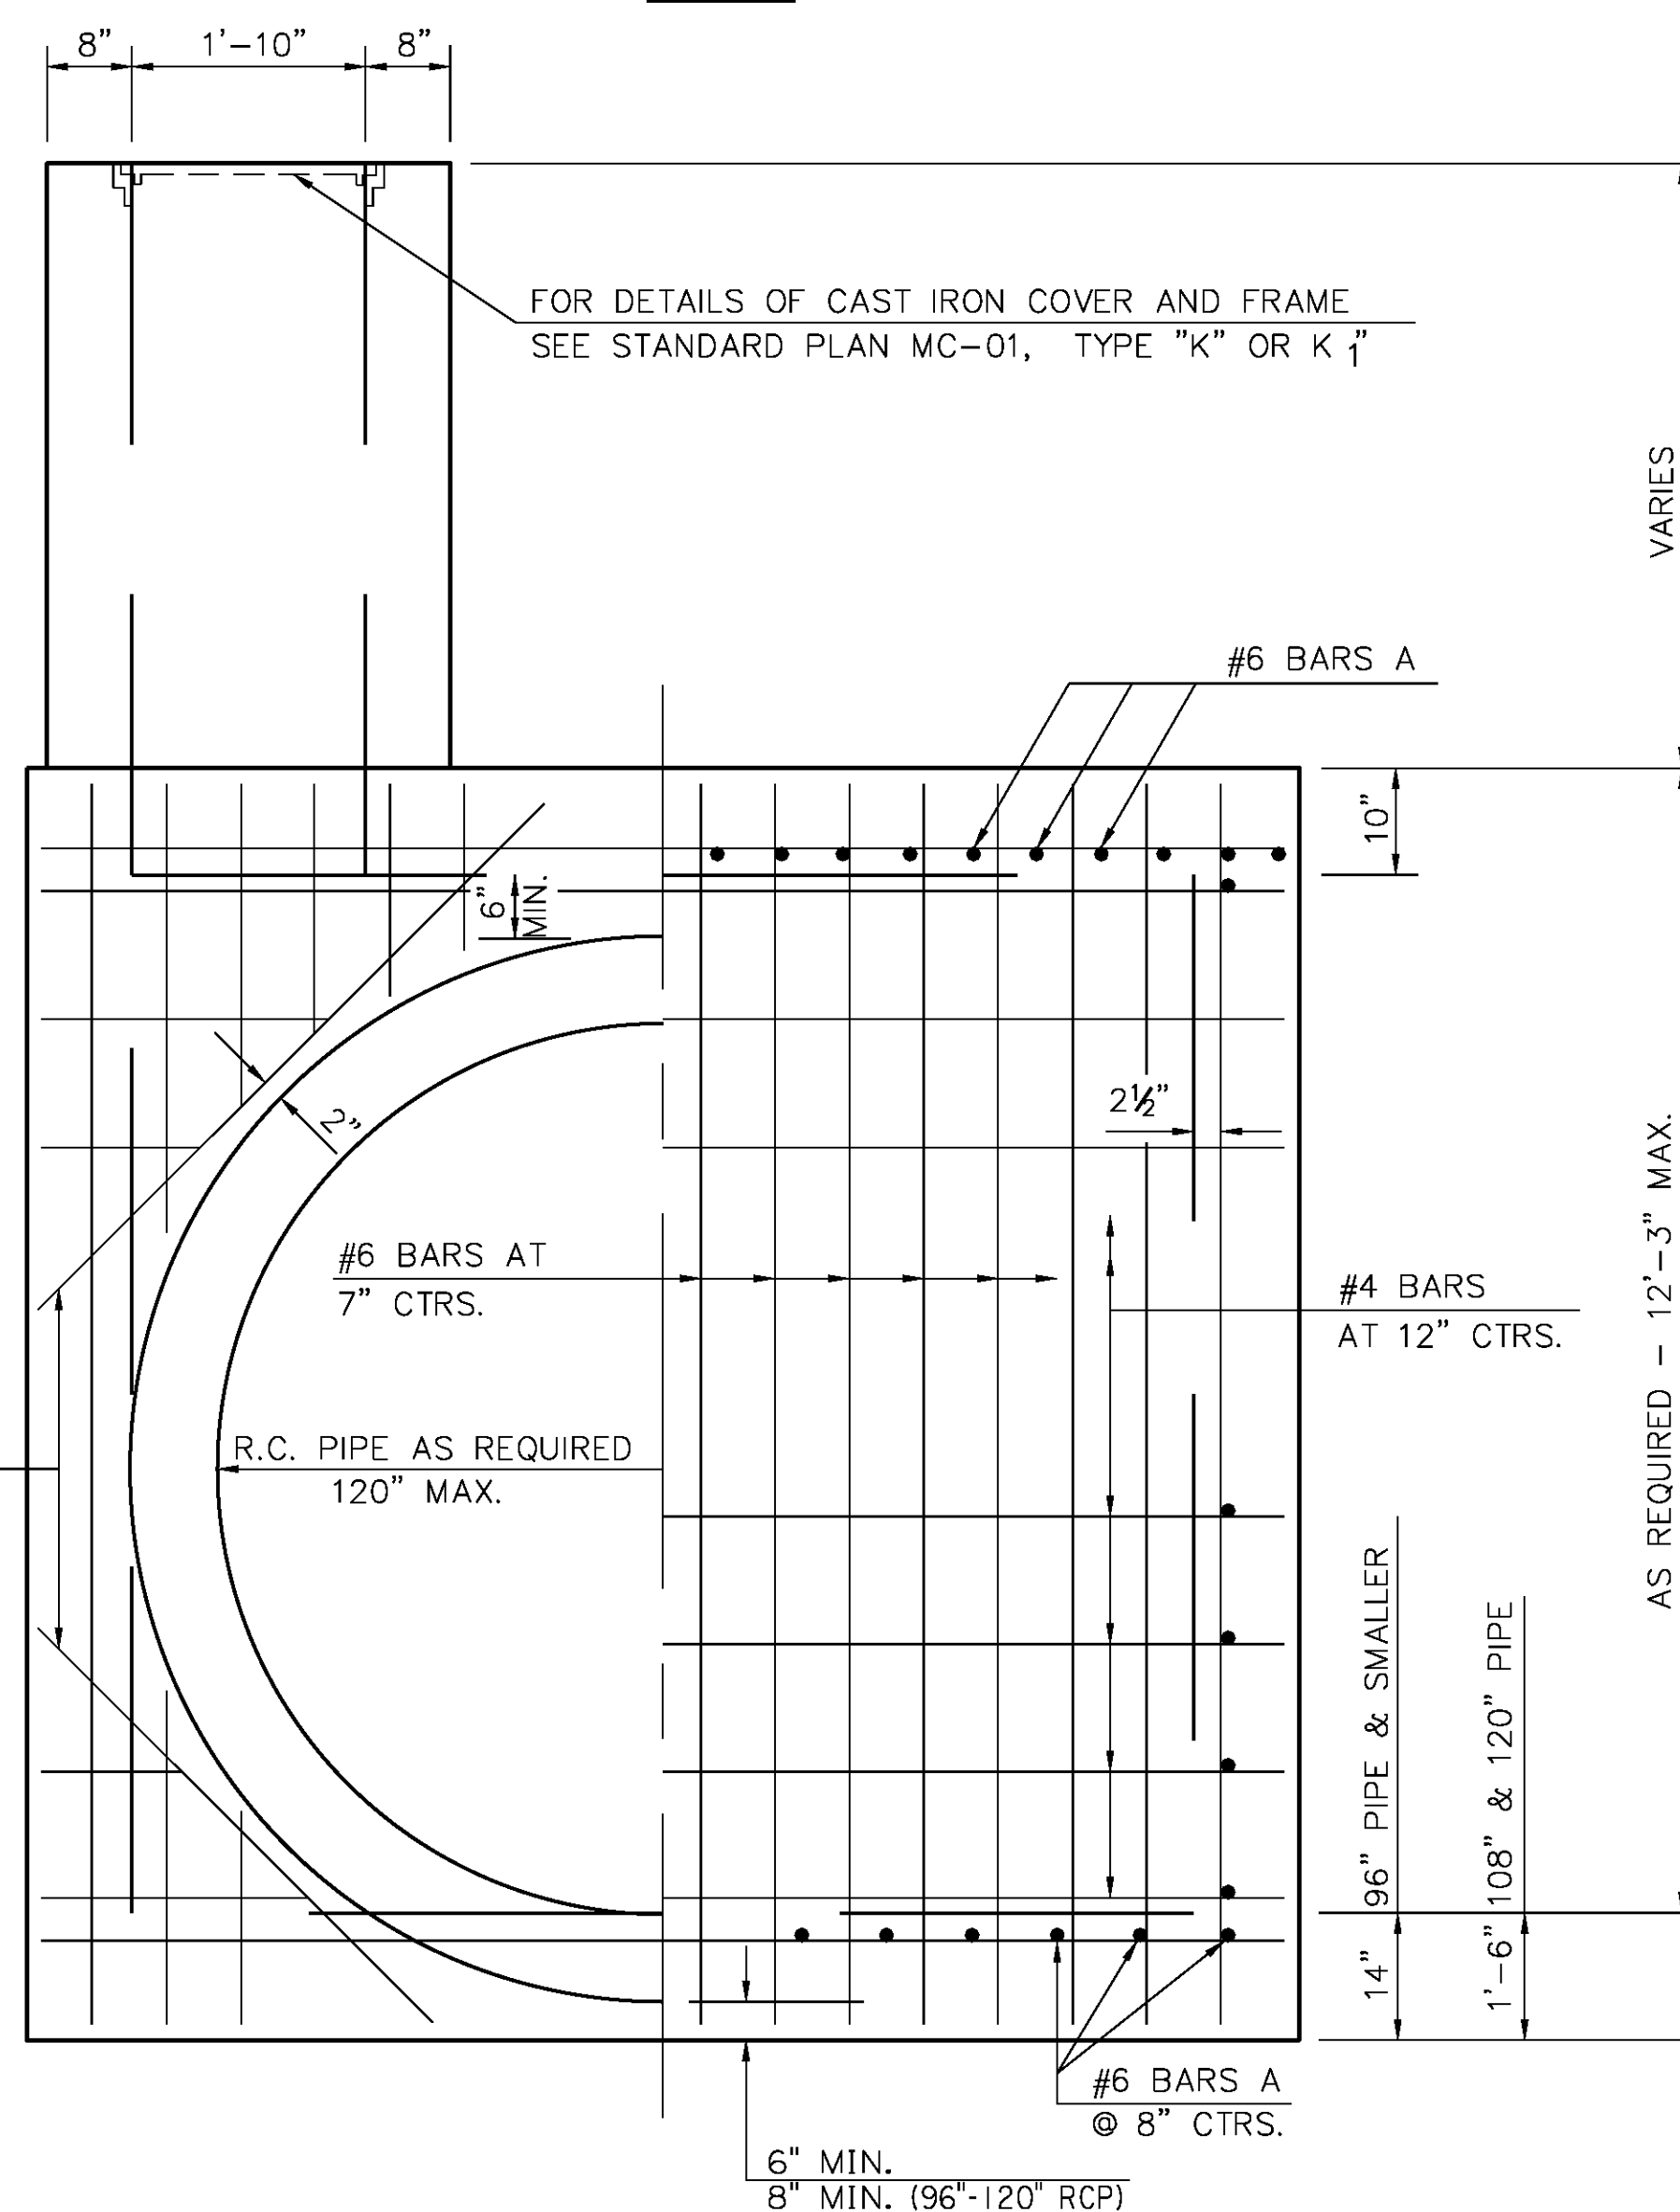

ELEVATION

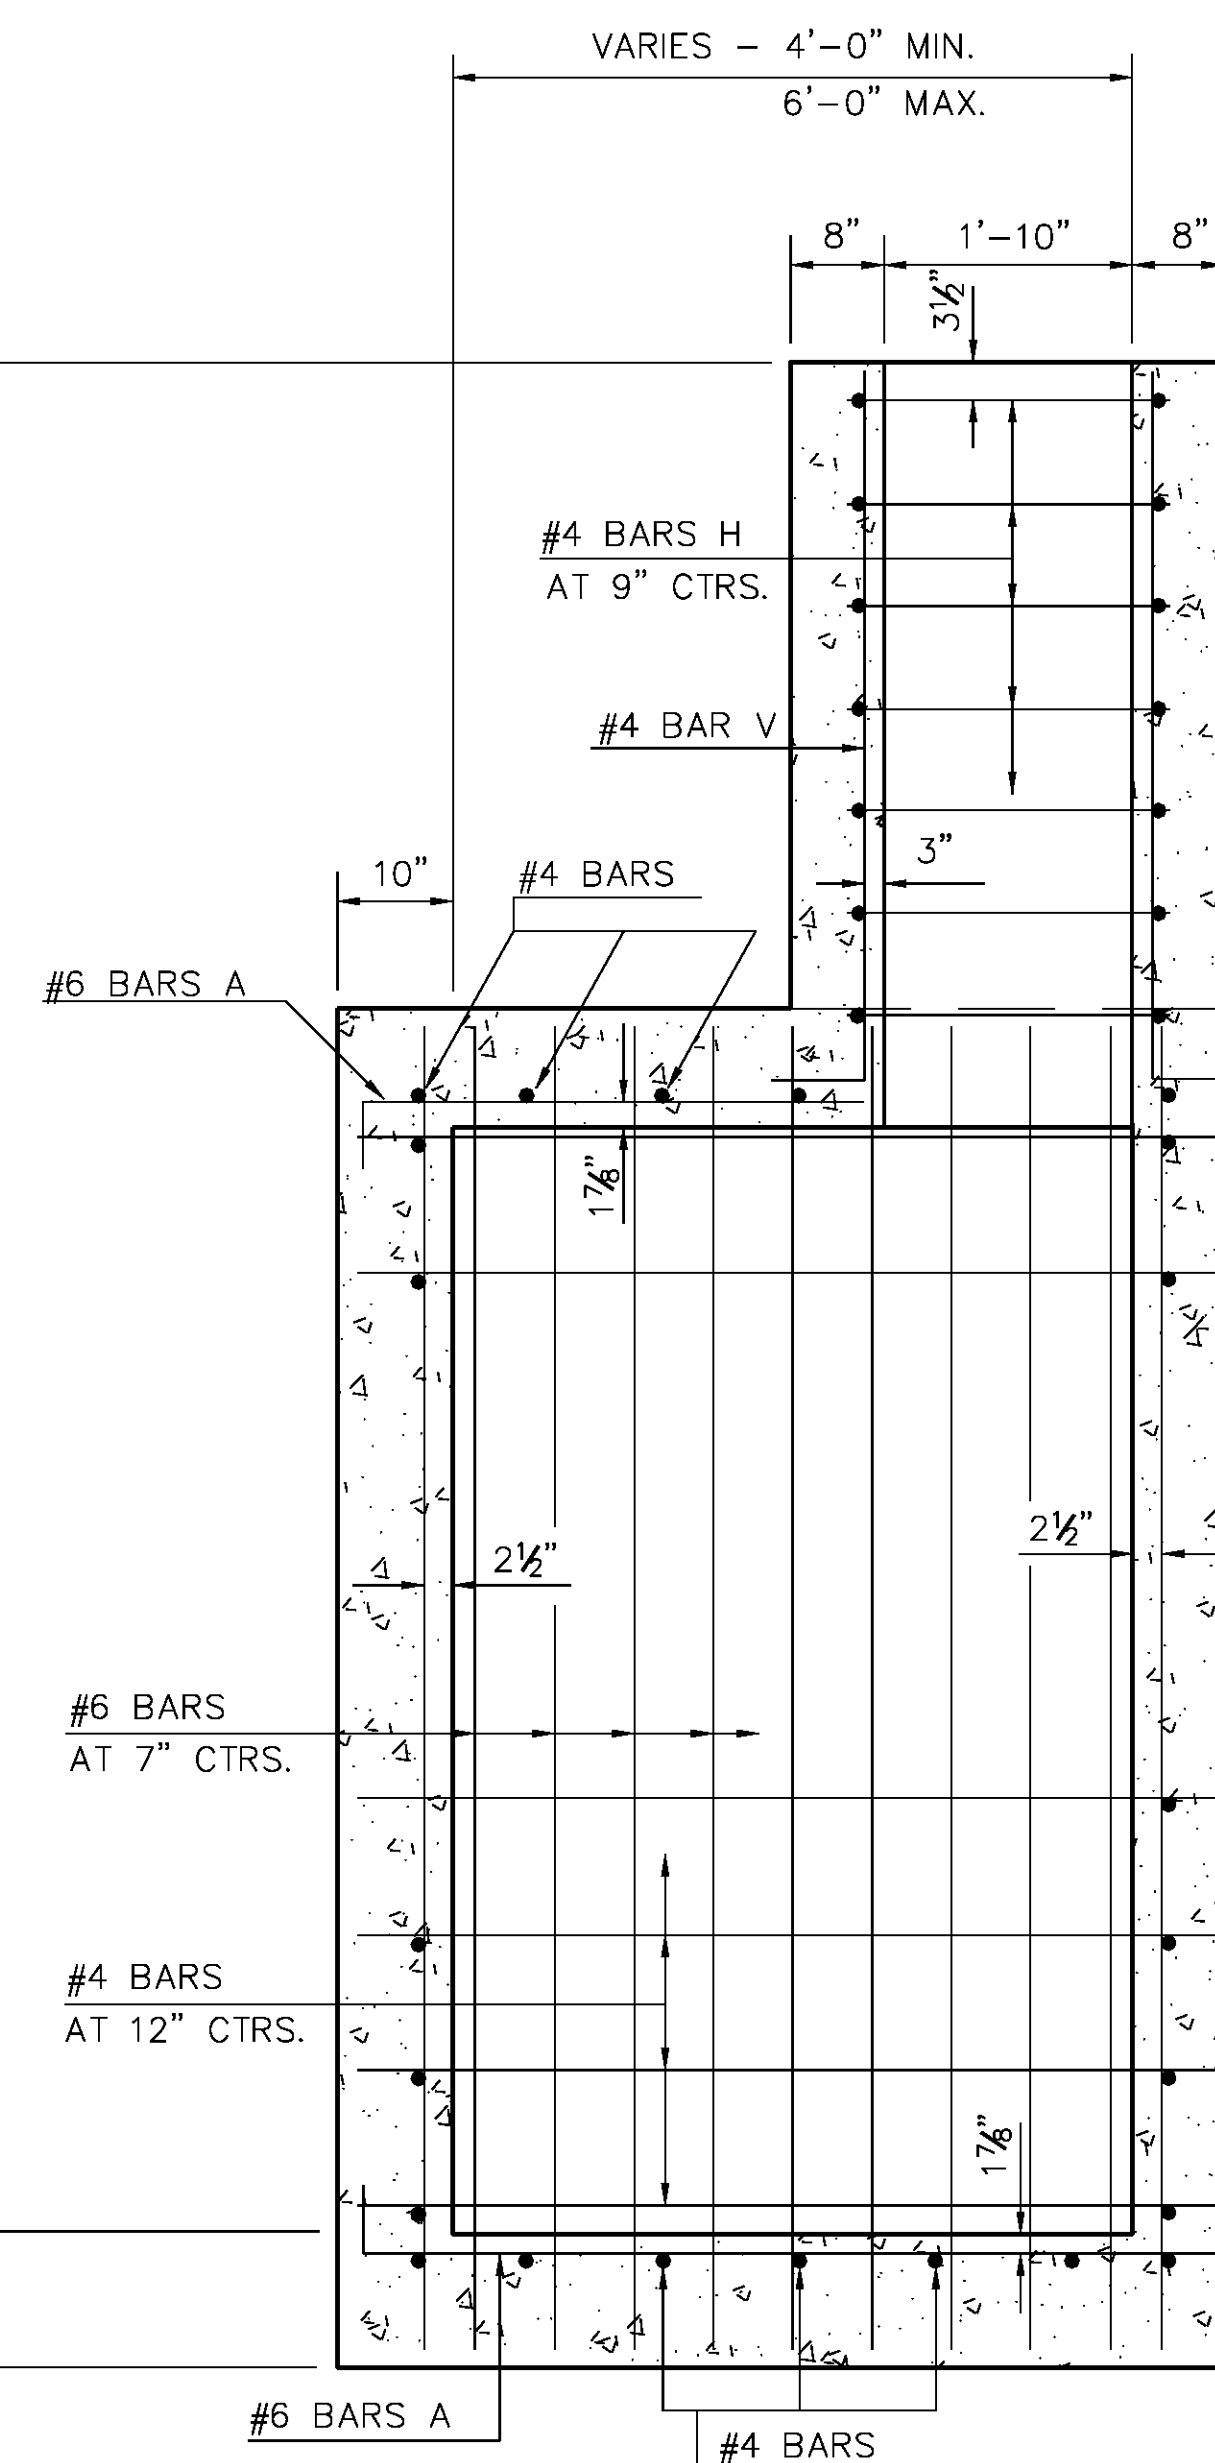

SECTION A-A

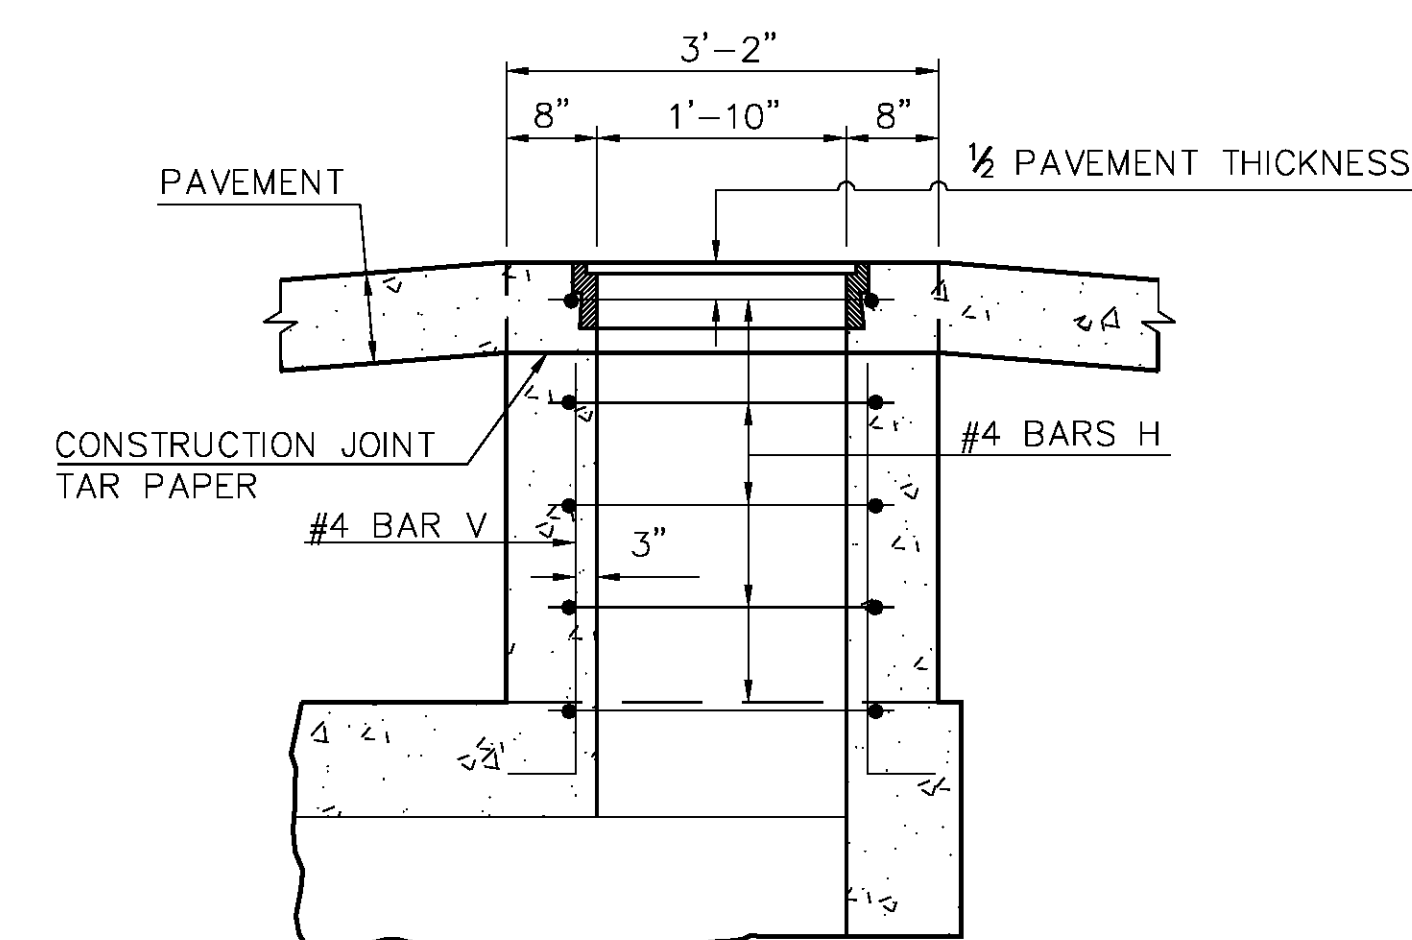

DETAIL A

(MANHOLE IN PAVEMENT AREA)

GENERAL NOTES :

- 1) PROJECT SPECIFICATIONS FOR MANHOLES SHALL APPLY.
- 2) PROJECT SPECIFICATIONS FOR REINFORCEMENT SHALL APPLY FOR FURNISHING AND PLACING REINFORCING STEEL.
- 3) DIMENSIONS RELATING TO REINFORCING STEEL ARE TO BAR CENTERS.
- 4) SEE "DETAIL A" FOR DETAILS OF MANHOLE IN A PAVEMENT AREA.